


H:\0208_IWSD\02084_USDA_IWSD AC WM & UNDERSIZED WM REPLACEMENT\21_CADD\21.05_WORKING DWGS\PHASE 2\2085102008 08/19/2013 4:02:11 PM

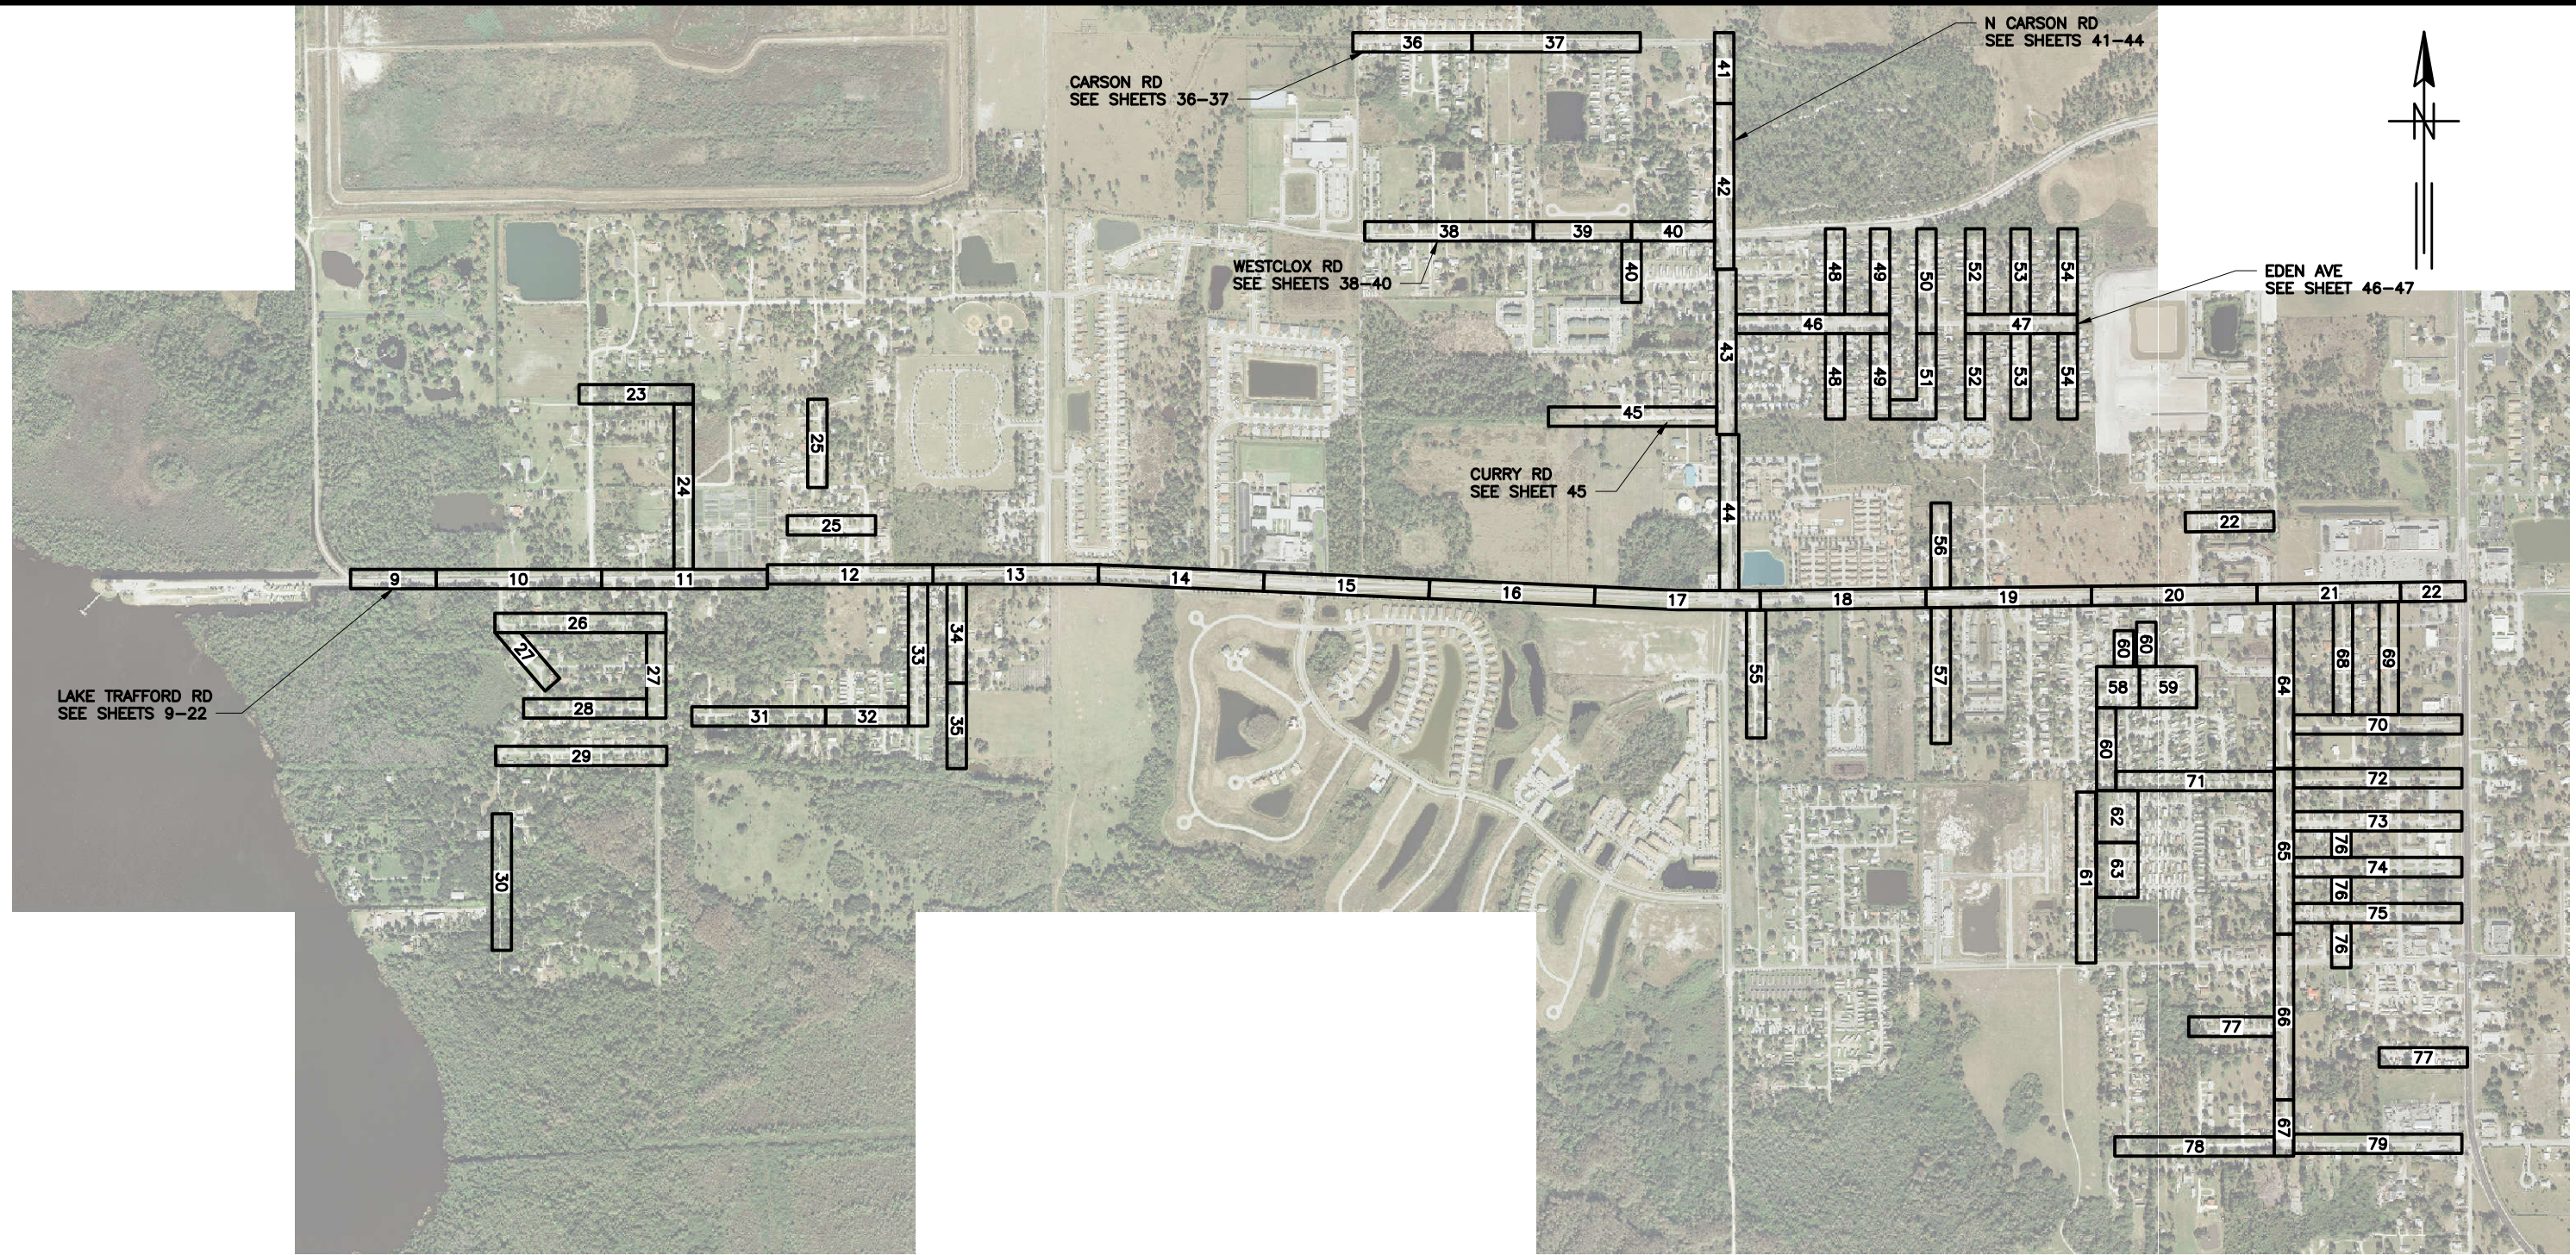

SHEET KEY MAP

SCALE: NOT TO SCALE

VIEW AREA ON SHEET (TYP)

100% SUBMITTAL

SCALE

IMMOKALEE WATER AND SEWER DISTRICT

AC WATER MAIN AND
UNDERSIZED WATER MAIN
REPLACEMENT PHASE 2



GREELEY AND HANSEN
5252 SUMMERLIN COMMONS WAY, SUITE 104
FORT MYERS, FLORIDA 33907
(239) 226-9660

EB-37

KEY MAP

DESIGNED BGANN
DRAWN RMORENO
CHECKED GFERRANTE

FILE NAME: 2083102008.DWG

8

SHEET 8 OF 90
DATE AUGUST 2016 REV 0

NO.	DATE	APPD	REVISION