


H:\0208_IWSD\02084_USDA_IWSD_AC_WM_REPLACE\21_CADD\21.05_WORKING_DWGS\PHASE_3\2083103007_09/20/2013_10:25:04_AM

N 15TH ST
SEE SHEETS 8-19

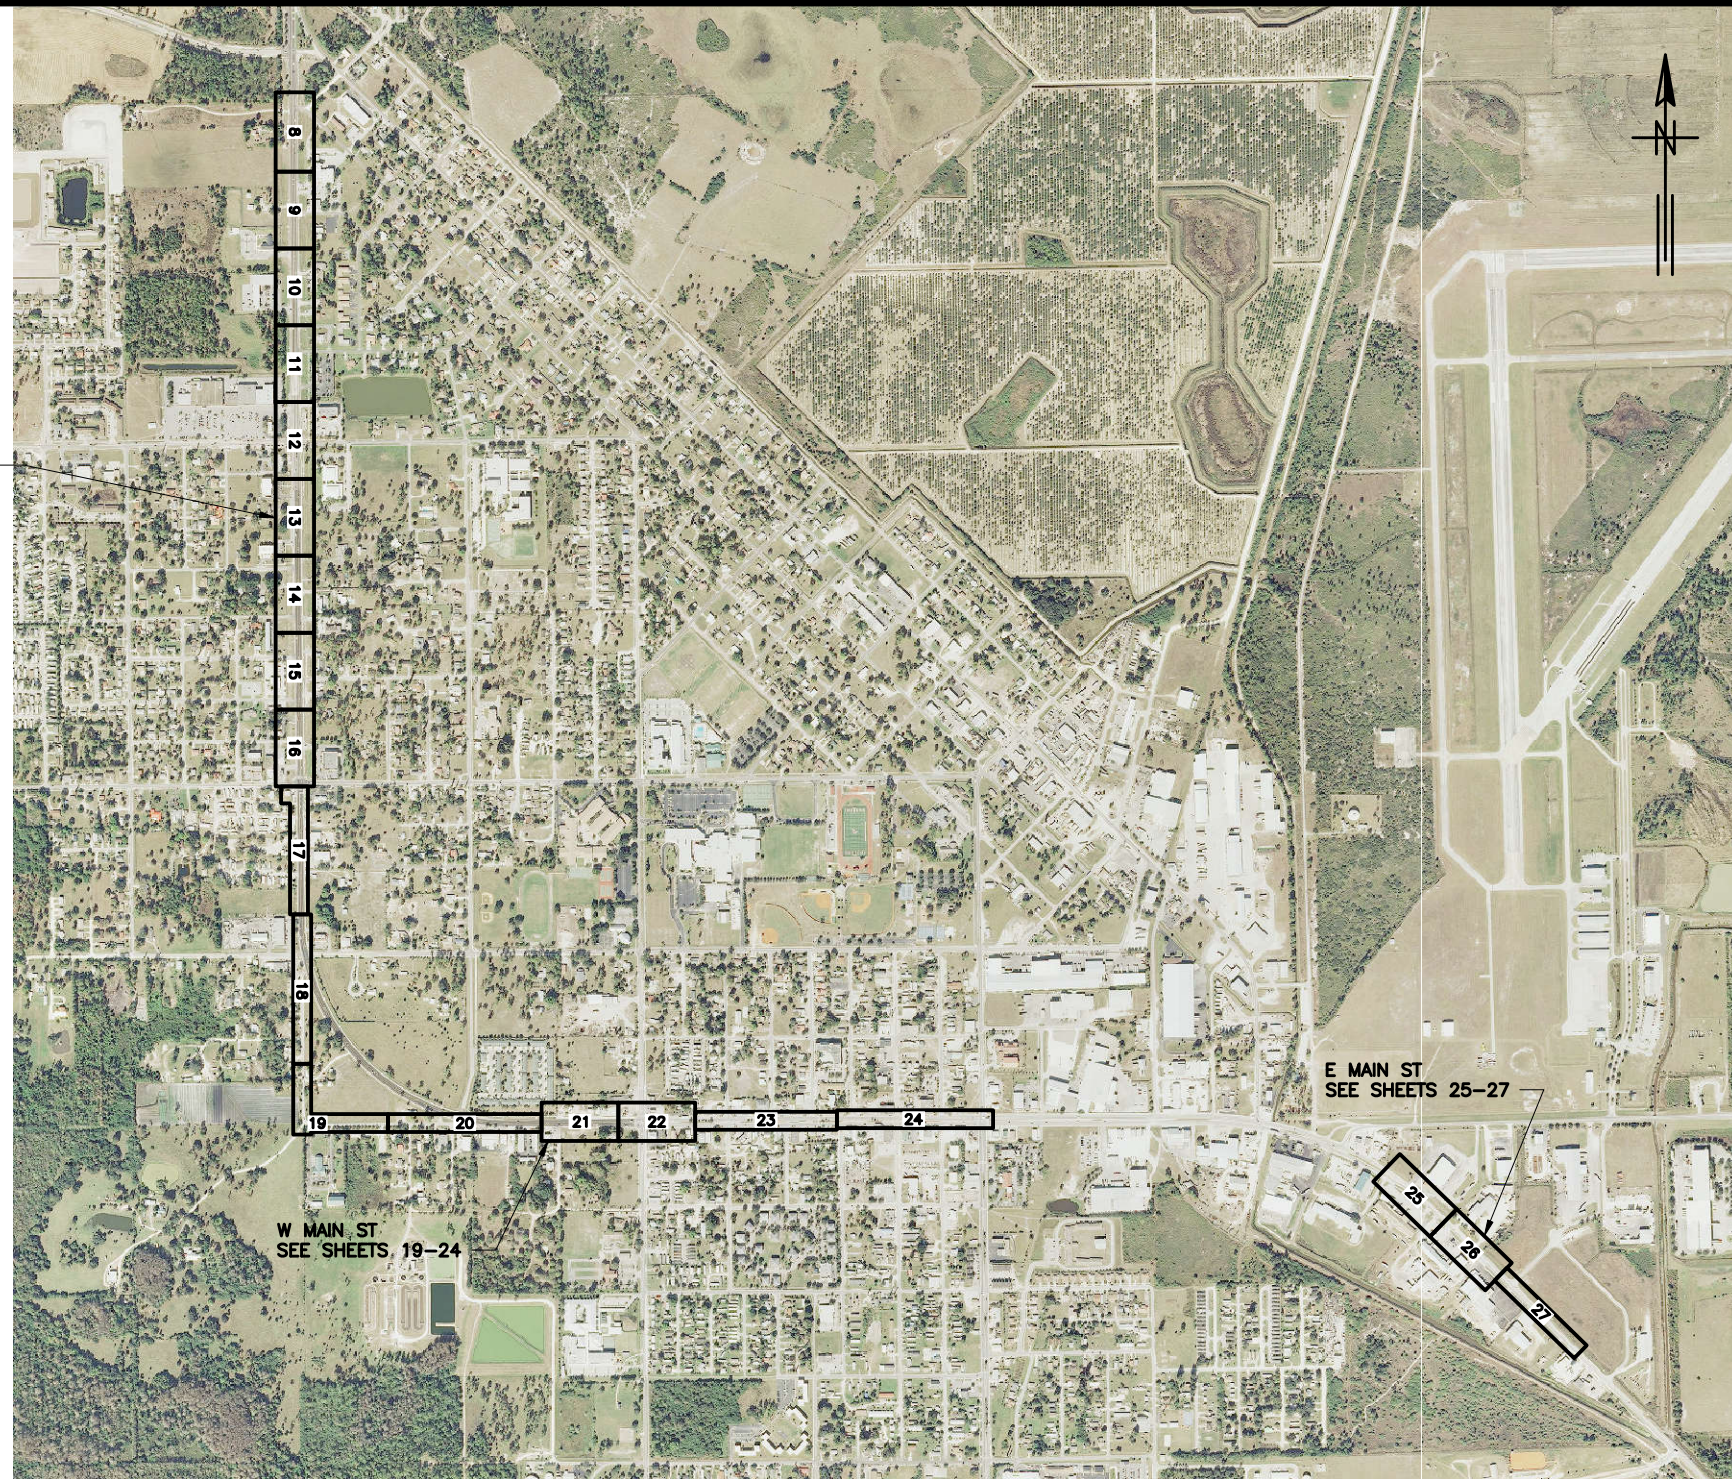

E MAIN ST
SEE SHEETS 25-27

W MAIN ST
SEE SHEETS 19-24

VIEW AREA ON SHEET (TYP)

SHEET KEY MAP

SCALE: NOT TO SCALE

100% SUBMITTAL

SCALE

IMMOKALEE WATER AND SEWER DISTRICT



GREELEY AND HANSEN
5252 SUMMERLIN COMMONS WAY, SUITE 104
FORT MYERS, FLORIDA 33907
(239) 226-9660

EB-37

AC WATER MAIN AND
UNDERSIZED WATER MAIN
REPLACEMENT PHASE 3

KEY MAP

FILE NAME: 2083103007.DWG

7

DESIGNED BGANN
DRAWN TMARCOTTE
CHECKED GFERRANTE

SHEET 7 OF 48
DATE SEPTEMBER 2016 REV 0

NO.	DATE	APPD	REVISION