


H:\0208_IWSD\02084_USDA_IWSD_AC_WM_&_UNDERSIZED_WM_REPLACEMENT\21_CADD\21.05_WORKING_DWG\PHASE_4\2083104007_08/11/2016_1:05:24_PM

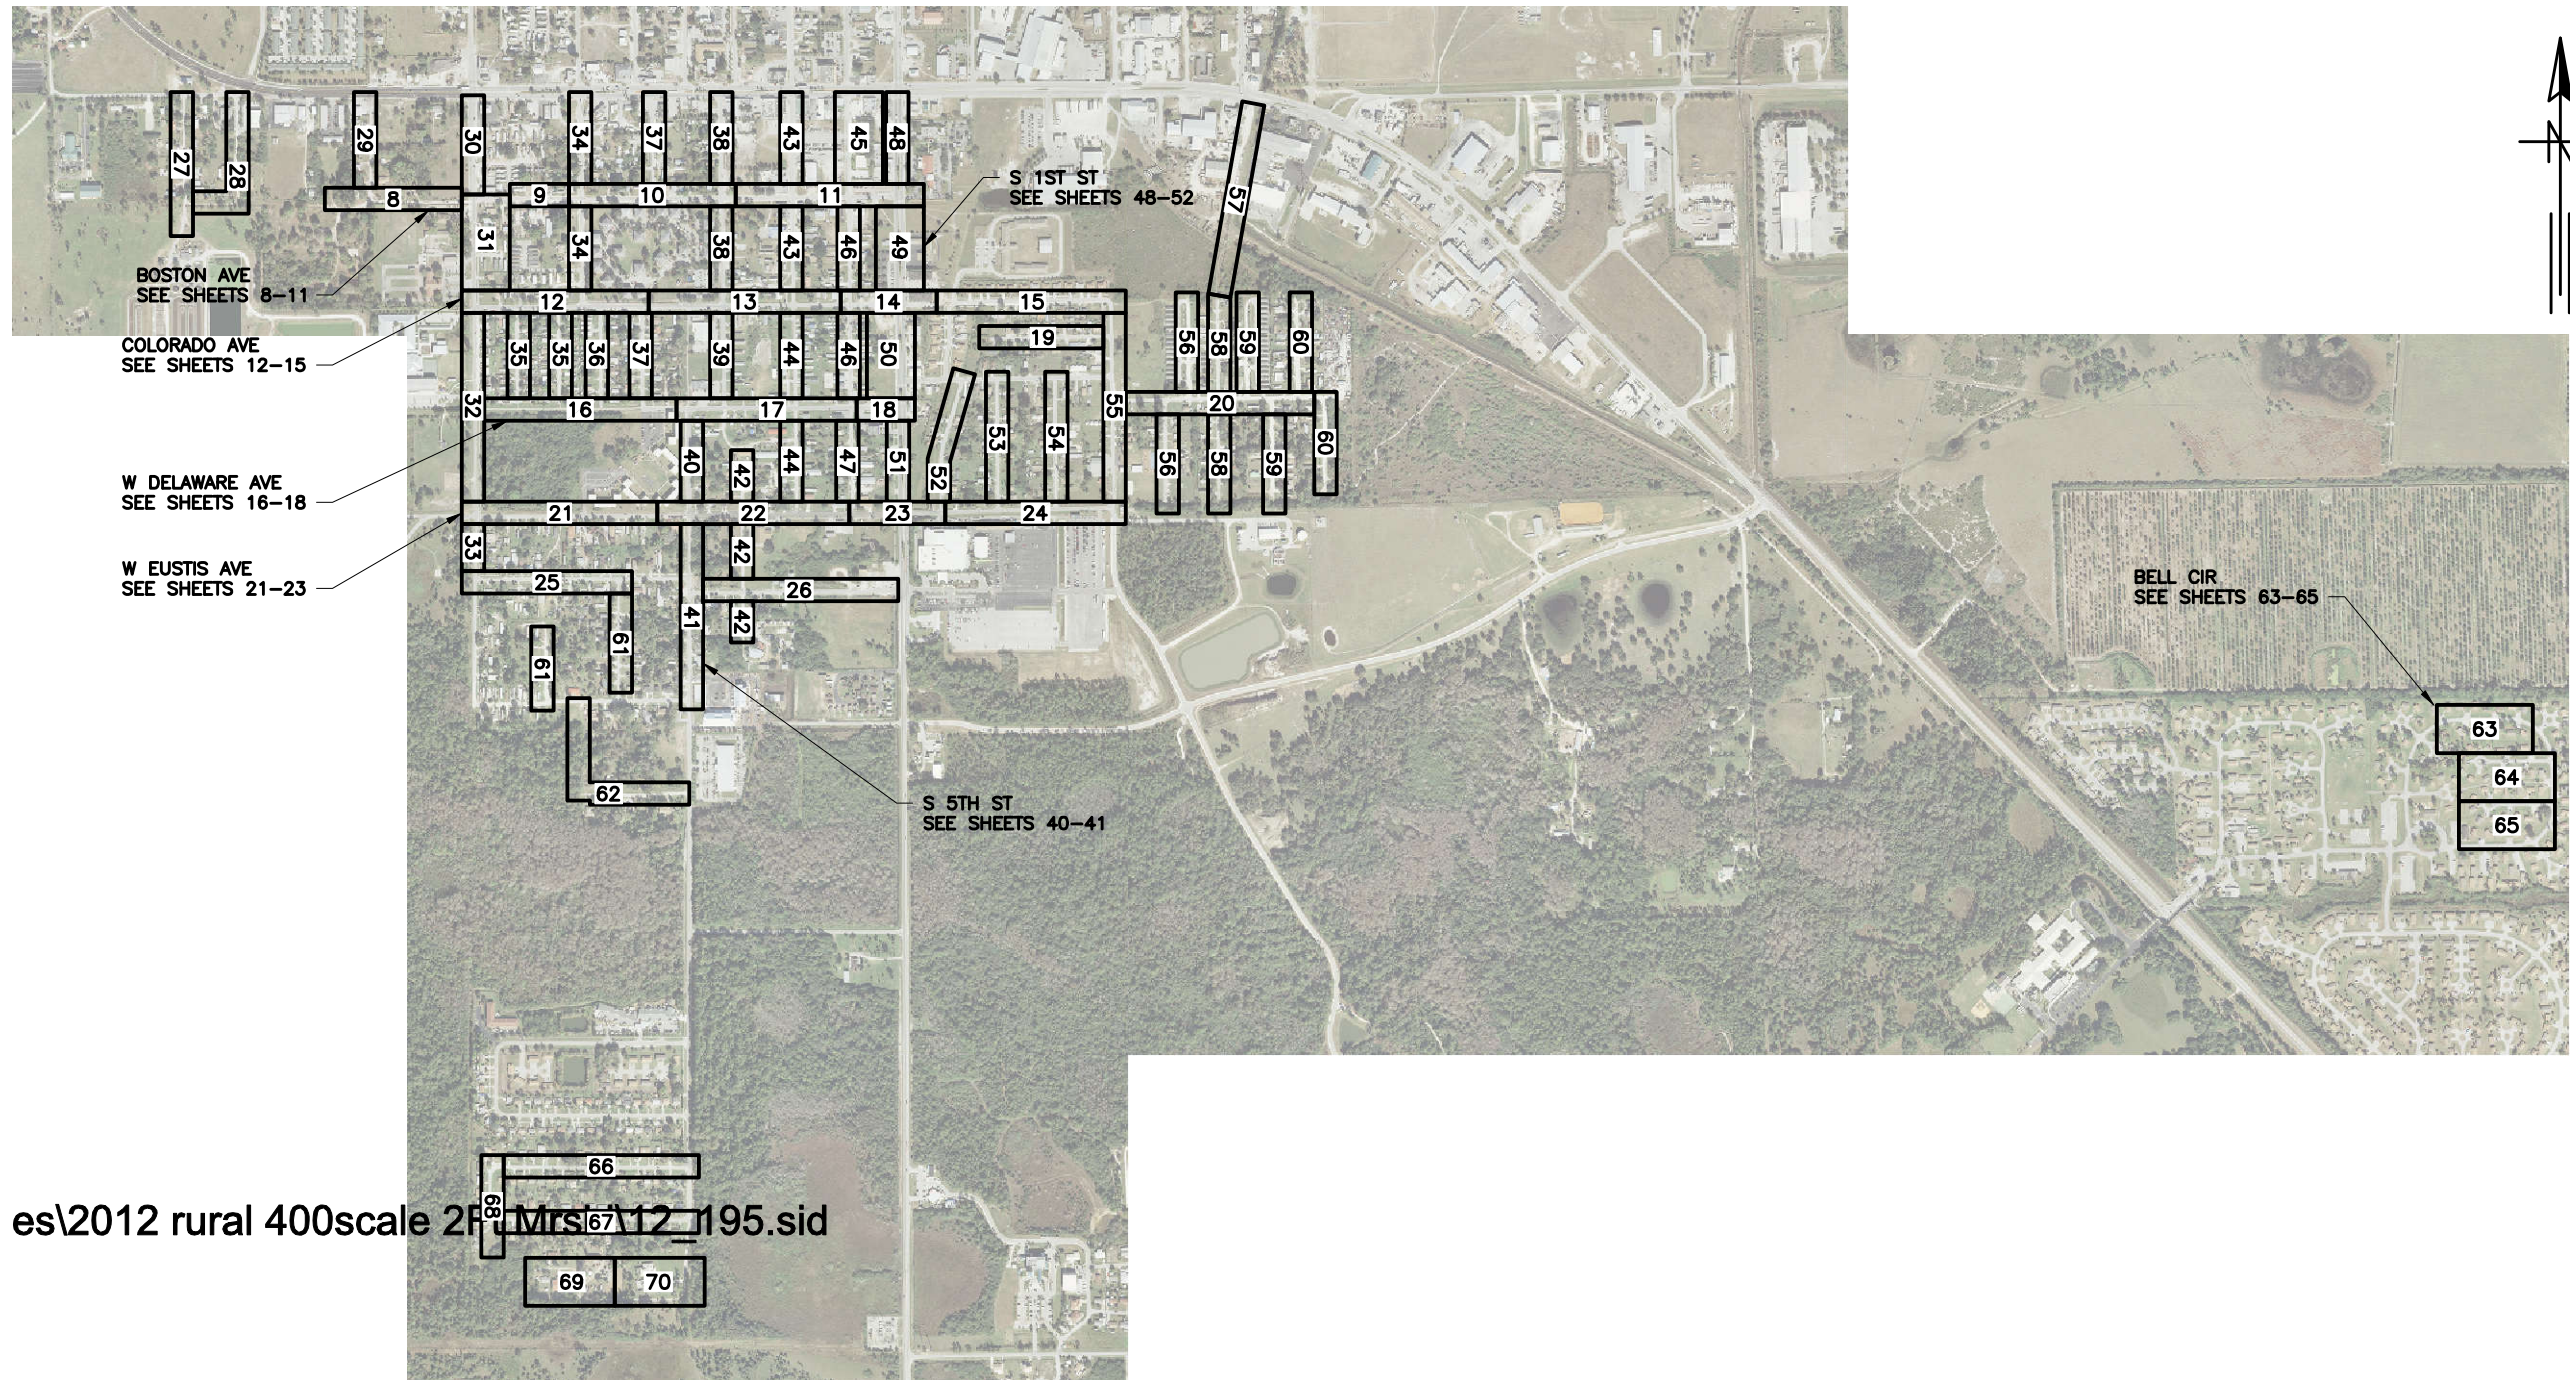

es\2012 rural 400scale 21 Mrs 67 12 195.sid

SHEET KEY MAP
SCALE: NOT TO SCALE

VIEW AREA ON SHEET (TYP)

100% SUBMITTAL

SCALE

IMMOKALEE WATER AND SEWER DISTRICT



GREELEY AND HANSEN
5252 SUMMERLIN COMMONS WAY, SUITE 104
FORT MYERS, FLORIDA 33907
(239) 226-9660

EB-37

AC WATER MAIN AND
UNDERSIZED WATER MAIN
REPLACEMENT PHASE 4

KEY MAP

FILE NAME: 2083104007.DWG

7

DESIGNED BGANN
DRAWN RMORENO
CHECKED GFERRANTE

SHEET 7 OF 81
DATE SEPTEMBER 2016 REV 0

NO.	DATE	APPD	REVISION